


Ansicht von Südwest

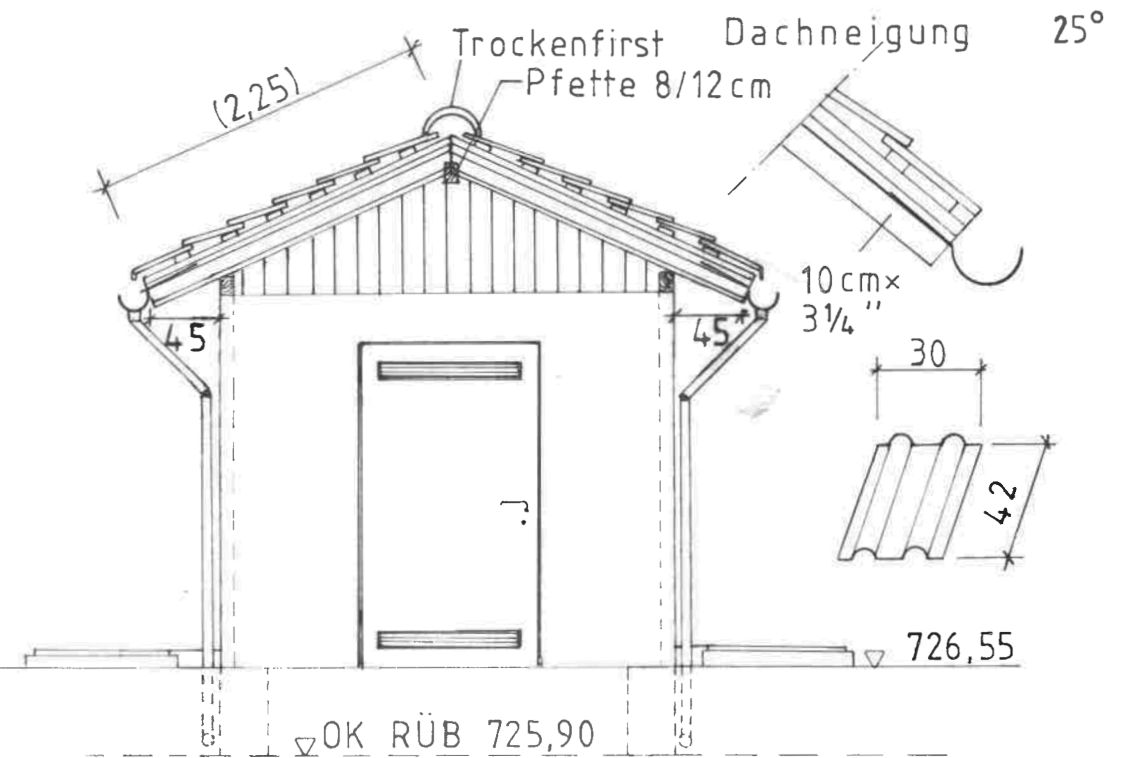

Hand-drawn floor plan of a room with dimensions and labels:

- Room Dimensions:**
 - Overall width: 4,50
 - Overall depth: 3,00
 - Internal width: 4,30
 - Internal depth: 2,80
- Labels:**
 - E-Hausanschluß:** Located at the top left corner.
 - Abdeckung zum Kabelkeller:** Located at the bottom right corner.
- Dimensions and Spacing:**
 - Top wall: 1,15 (left section), 2,15 (right section)
 - Right wall: 85 (top section), 10 (bottom section)
 - Bottom wall: 10 (left section), 4,30 (middle section), 10 (right section)
 - Internal vertical spacing: 1,20 (top), 40 (middle), 1,20 (bottom)
 - Internal horizontal spacing: 1,20 (left), 40 (middle), 1,20 (right)
- Room Features:**
 - A door is shown at the top left corner.
 - A window is shown at the bottom right corner.
 - A dashed line indicates a diagonal path or boundary.

Projekt: Wasserrecht RÜB und Kläranlage		
Stadt Marktoberdorf Landkreis Ostallgäu		WASSERRECHTSANTRAG
Platinhalt:		Projekt Nr.: 1142.066
Bauwerksplan Betriebsgebäude Thalhofen		Datum: 14.06.2024
Plan-Nr./Index: GP BW02	Maßstab: 1:50	Aufgestellt: O. Chmiel
Plangrundlagen: Geobasisdaten: Bayerische Vermessungsverwaltung digitale Flurkarte	Lagesystem: UTM 32	gezeichnet: L. Kleine
	Höhensystem: m.ü.NHN (DHHN 2016)	geprüft: M. Mongella
Entwurfsverfasser:		
 WipflerPLAN Planungsgesellschaft mbH Gschwenderstraße 8 87616 Marktoberdorf Tel.: 08342 89586-0 www.wipflerplan.de info-al@wipflerplan.de		
Architekten Bauingenieure Vermessungsingenieure Erschließungsträger		